


Tokyo Bunka Kaikan

5-45 Uenokoen, Taito-ku, Tokyo 110-8716 Japan
Phone +81-(0)3-3828-2111 FAX +81-(0)3-3828-6406

Orchestra Pit (Main Hall Plan)

Production :
No. :
Directed by /
Designed by /
Lighting by /
Sound by /
Drawn by /
Scale 1:100 @A3 Date 202203var.

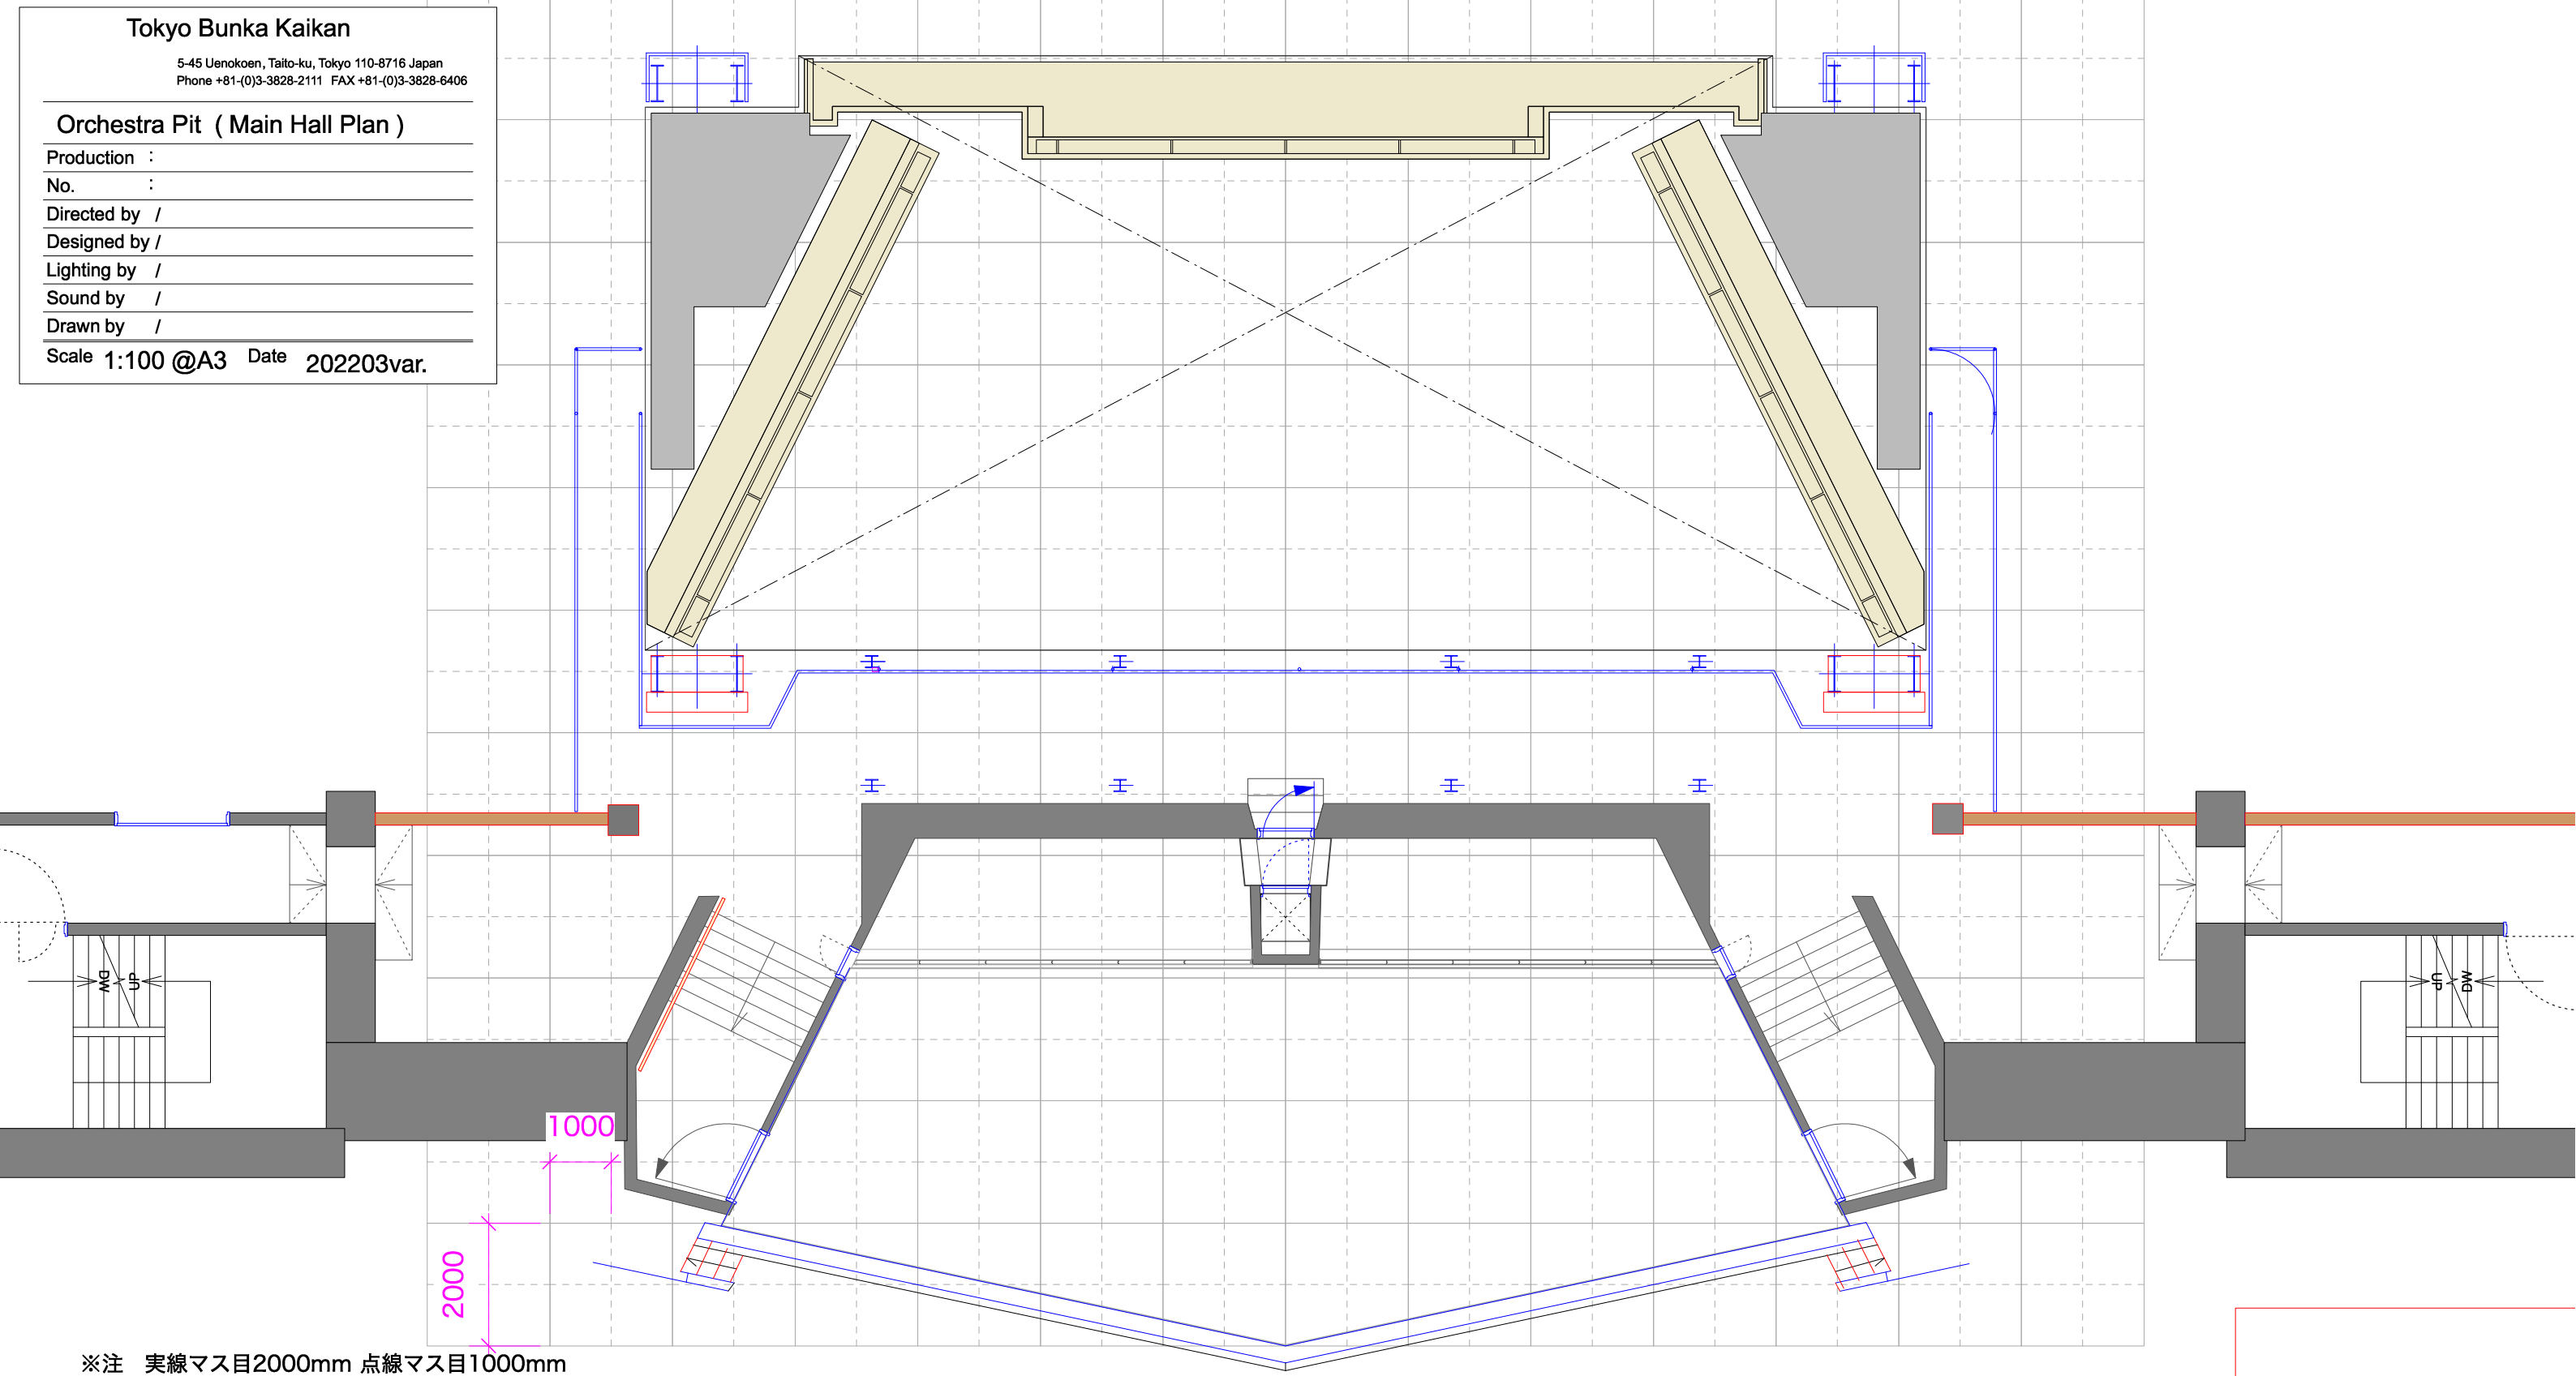

※注 実線マス目2000mm 点線マス目1000mm

Title:

東京文化会館大ホールオーケストラピット設置図
S=1:100 (A3印刷時)

